


# MODEL CT 2014

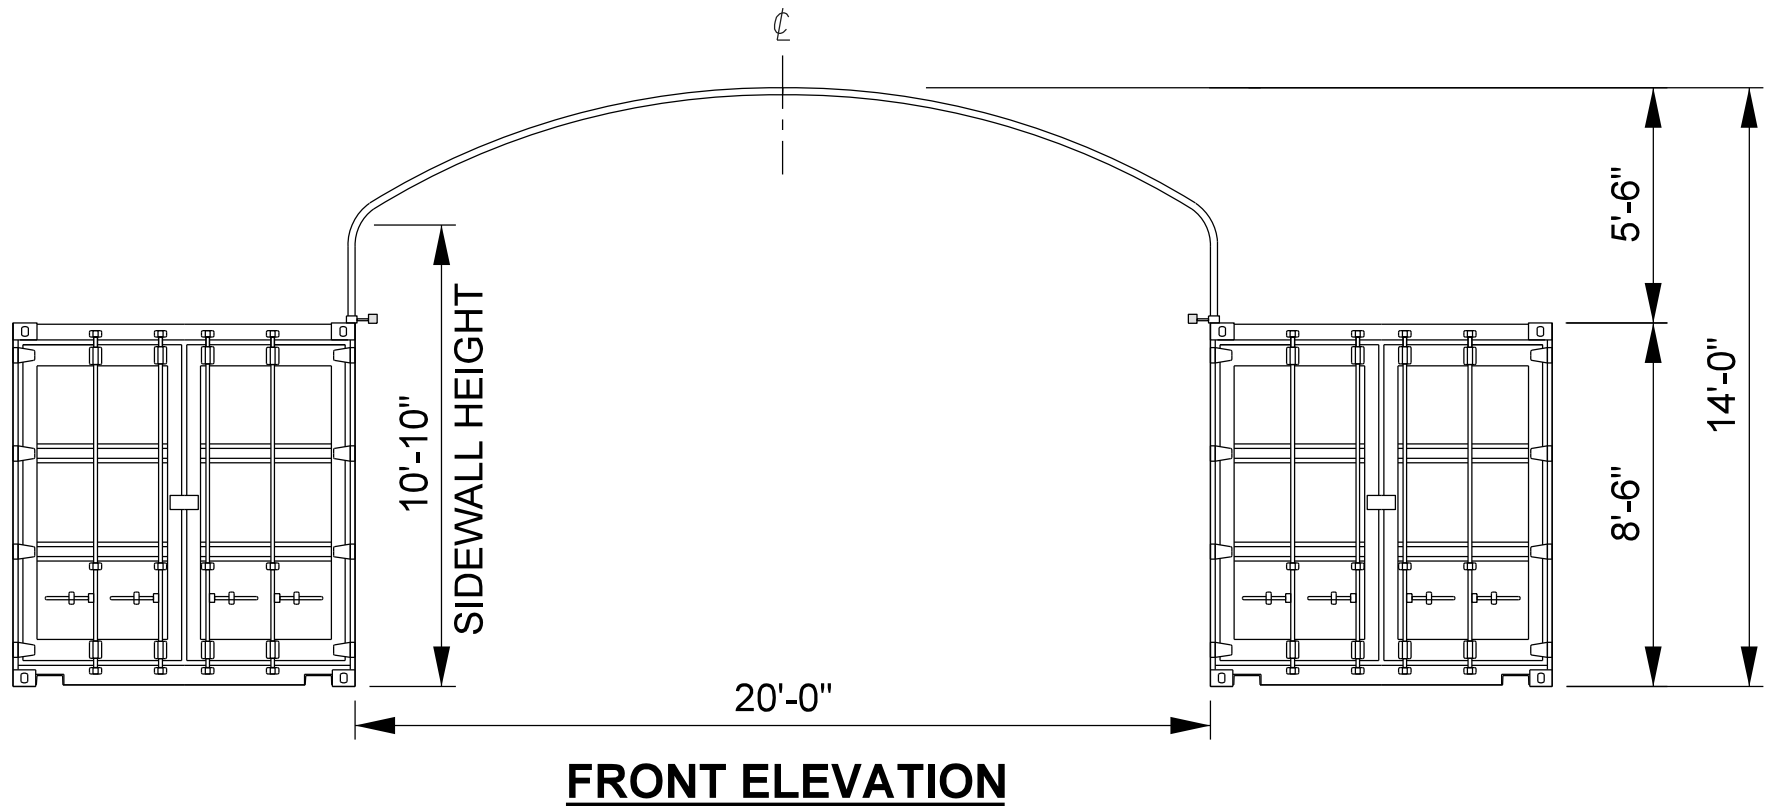


**NOTE:**

VERTICAL DIMENSIONS ARE BASED ON LEVEL GROUND  
AND STANDARD 8'-6" CONTAINER HEIGHT.

© 2017, BY AMERICAN COVERS INC.

THIS DRAWING IN DETAIL AND DESIGN IS PROPRIETARY TO AMERICAN COVERS INC. AND MAY NOT BE REPRODUCED AND/OR UTILIZED, IN PART OR WHOLE, WITHOUT THE VERIFIABLE CONSENT OF AMERICAN COVERS INC., AND IS TO BE RETURNED UPON REQUEST.

NO.	REVISION	BY	DATE
 AMERICAN COVERS INCORPORATED www.americancoversinc.com 1.877.846.4326			
SCALE:	NOT TO SCALE	CHECKED BY:	DRAWN BY: RRW
DATE:	03 MAR. 2017	ENG. APPR.:	
MODEL:	MODEL # CT 2014		
FRONT ELEVATION	DRAWING NUMBER	SHEET	REV
	2014-1	1 of 1	0